



FILE NAME: L:\CAD\DETAILS\DISTRICTS\CROSS VALLEY WATER DISTRICT\SD-7.DWG

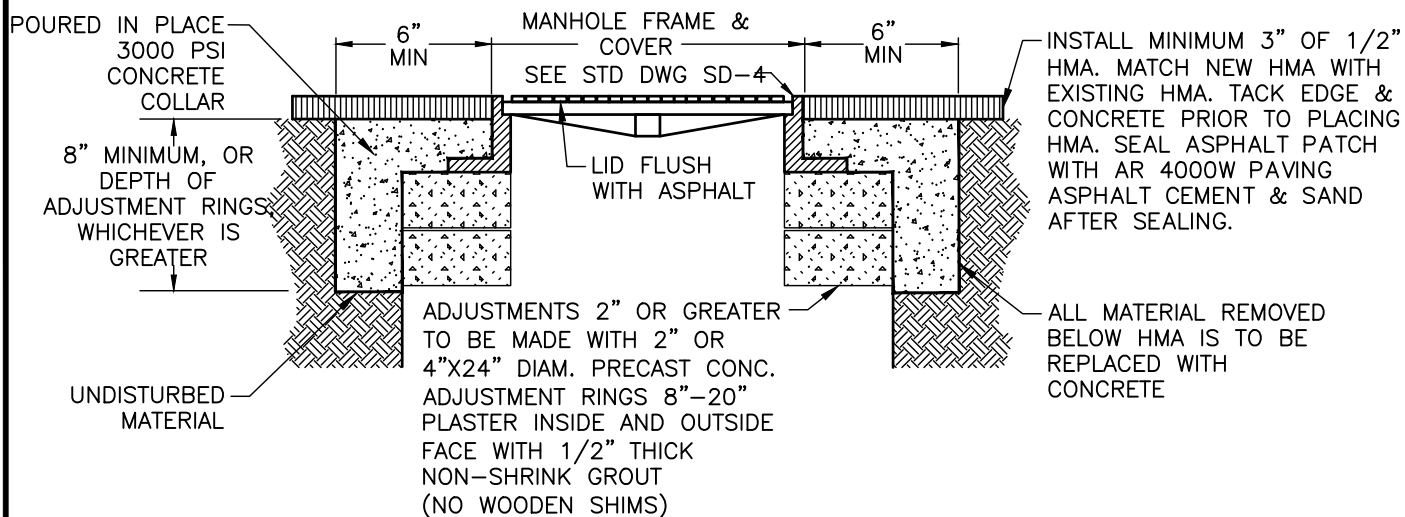

**MANHOLE FRAME & COVER**

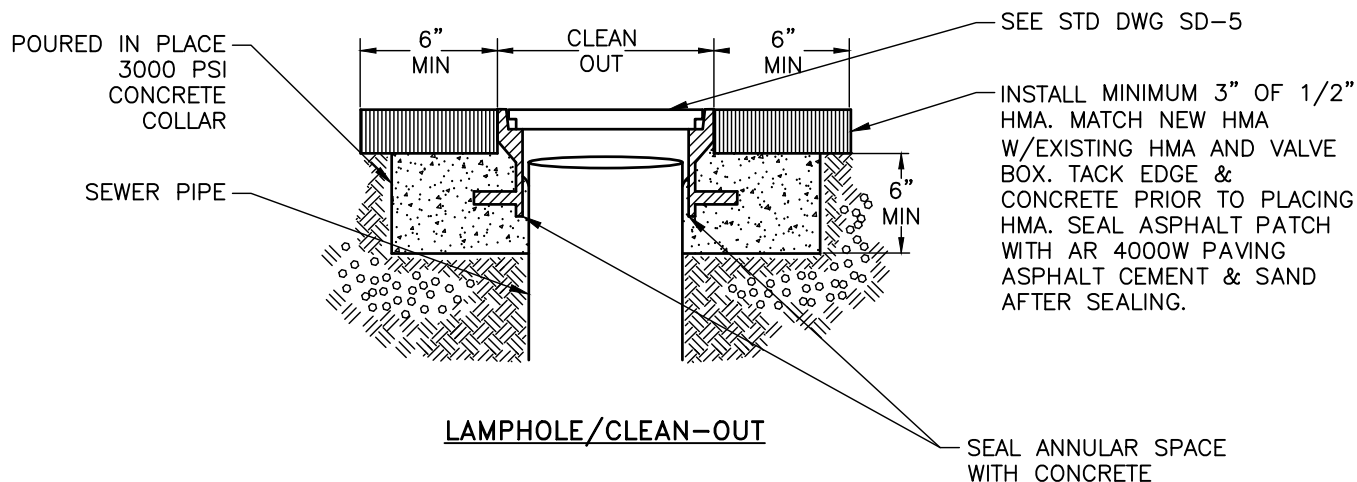

**LAMPHOLE/CLEAN-OUT**

**NOTES:**

1. A CONCRETE COLLAR IS REQUIRED ON ALL INSTALLATIONS. IN UNIMPROVED OR UNPAVED AREAS, INSTALL THE CONCRETE COLLAR TO FINISH GRADE AS FOLLOWS:

MANHOLE: 6 FT DIA. 6 IN THICK  
 WATER VALVE BOX: SEE DETAIL WD-11A  
 LAMPHOLE/CLEAN-OUT: 2 FT DIA. 6 IN THICK

UNLESS OTHERWISE DIRECTED BY THE DISTRICT.

2. IF MARKER POST IS REQUIRED, SEE DETAIL WD-11C.

**CROSS VALLEY WATER DISTRICT  
 STANDARD SEWER DETAILS**

CASTING ADJUSTMENTS

SD-7

NOT TO SCALE

JULY 2023